






SEE BELOW



DRAFT

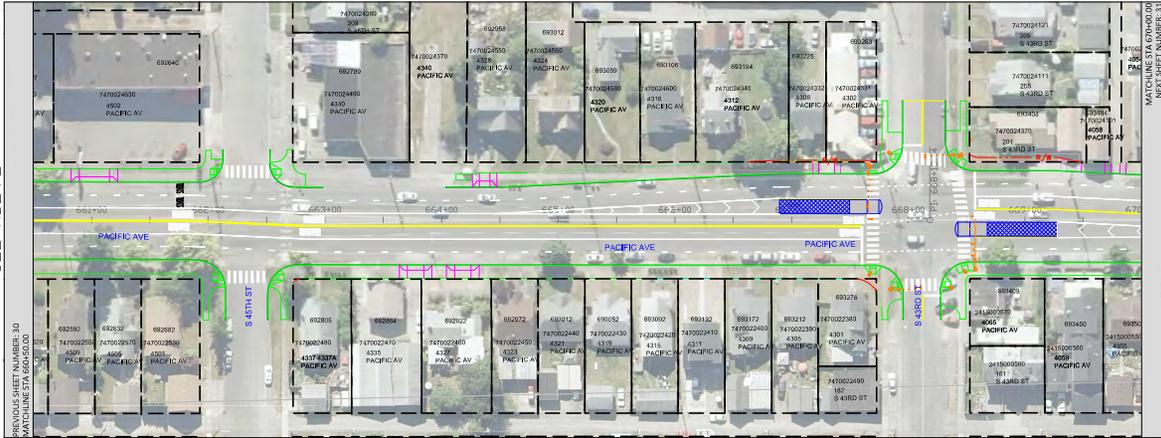

SEE ABOVE



LEGEND

- RIGHT-OF-WAY NEEDED
- PLATFORM
- PROPOSED RIGHT-OF-WAY LINE
- PARCEL LINES
- CURB
- SIDEWALK
- DRIVEWAY
- TRAFFIC LIGHT

480 100 AVENUE, SUITE 100  
SEATTLE, WA 98101 (206) 451-4000  
WWW.WSPGROUP.COM

NO	REVISION	DATE	APPD

BY	FINAL CONSTRUCTION CHECKED	DATE	4/30/2020	SCALE	1"=50'
DATE		DESIGNED		CHECKED	
FIELD BOOKS		DRAWN		PROJECT NAME	
		DRAWING NAME			


ENGINEERING DIVISION MANAGER
------------------------------

**PIERCE TRANSIT**

PACIFIC AVENUE / SR 7 BUS RAPID TRANSIT

**PROPERTY PLANS**


ROW Plan Sheet (30)
SHEET NO.
SHEET 30 OF 40

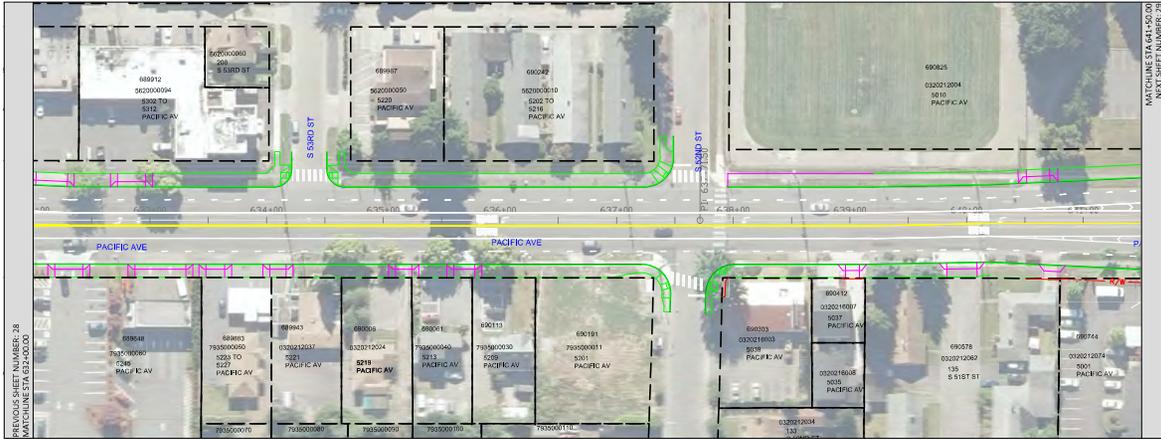

SEE BELOW



DRAFT

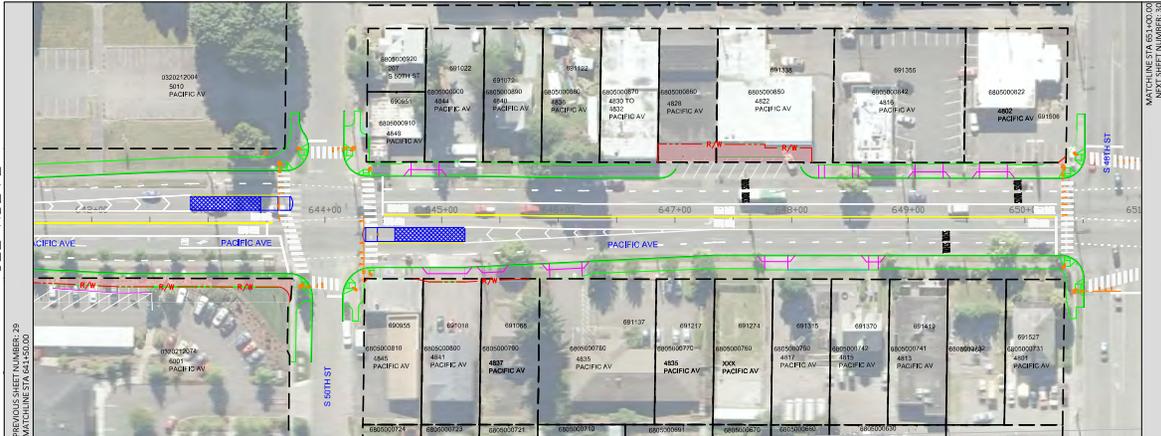

SEE ABOVE



LEGEND


- RIGHT-OF-WAY NEEDED
- PLATFORM
- PROPOSED RIGHT-OF-WAY LINE
- PARCEL LINES
- CURB
- SIDEWALK
- DRIVEWAY
- TRAFFIC LIGHT

1800 100th Avenue, Suite 1000  
Seattle, WA 98148-1400  
PH: 206.462.0070

NO	REVISION	DATE	APPD

BY	FINAL CONSTRUCTION CHECKED	DATE	4/30/2020	SCALE	1"=50'
DATE		DESIGNED		CHECKED	
FIELD BOOKS		DRAWN		PROJECT NAME	
		DRAWING NAME			


<b>PIERCE TRANSIT</b>		<b>ROW Plan Sheet (29)</b>  SHEET NO.  SHEET 29 OF 40
PACIFIC AVENUE / SR 7 BUS RAPID TRANSIT  <b>PROPERTY PLANS</b>		
ENGINEERING DIVISION MANAGER		

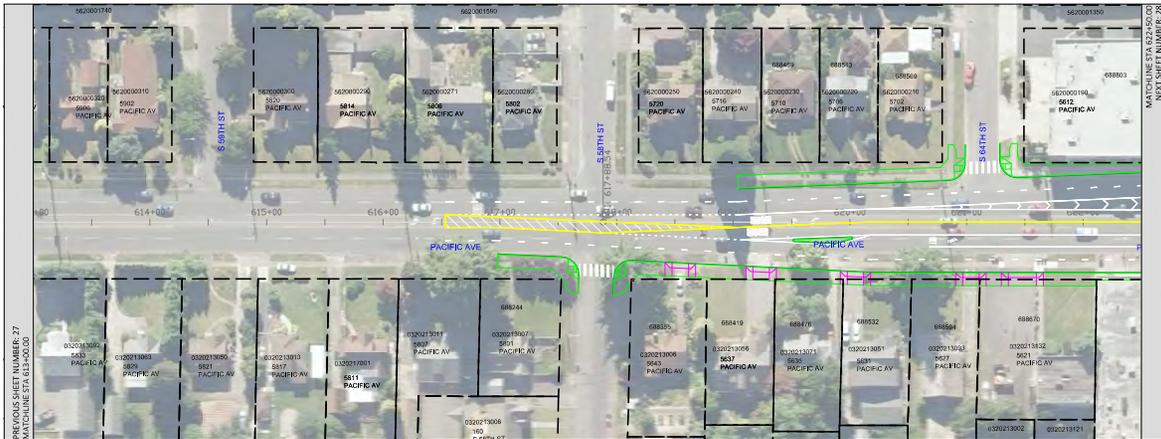

SEE BELOW



DRAFT

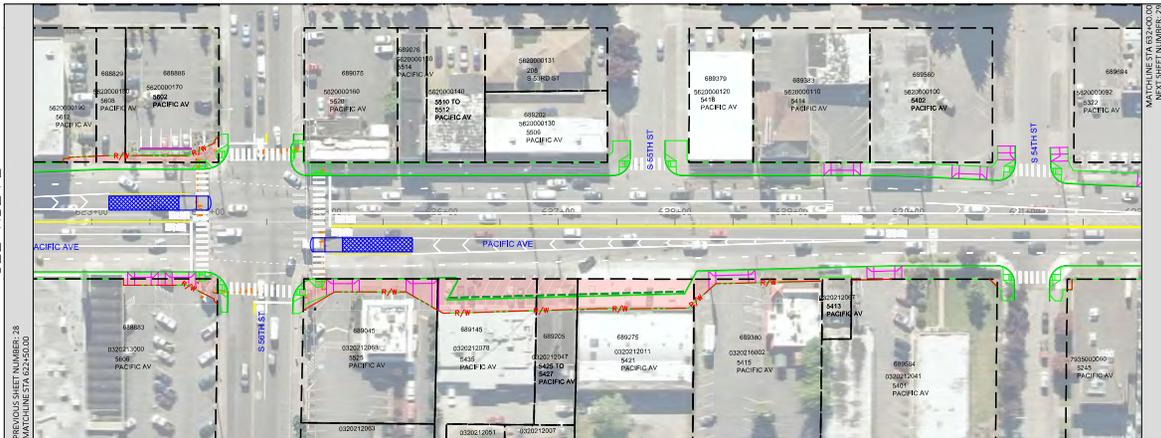

SEE ABOVE



LEGEND

- RIGHT-OF-WAY NEEDED
- PLATFORM
- PROPOSED RIGHT-OF-WAY LINE
- PARCEL LINES
- CURB
- SIDEWALK
- DRIVEWAY
- TRAFFIC LIGHT

440 100 AVENUE, SUITE 1000  
SEATTLE, WASHINGTON 98101-3400  
PH: 206.460.0000

Vulcraft - One  
Department of Transportation

NO	REVISION	DATE	APPD

FINAL CONSTRUCTION CHECKED	DATE
	4/30/2020
BY	DESIGNED
	CHECKED
DATE	DRAWN
	PROJECT NAME
FIELD BOOKS	DRAWING NAME


SCALE	ENGINEERING DIVISION MANAGER
1"=50'	

**PIERCE TRANSIT**

PACIFIC AVENUE / SR 7 BUS RAPID TRANSIT

**PROPERTY PLANS**

ROW Plan Sheet (28)
SHEET NO.
SHEET 28 OF 40

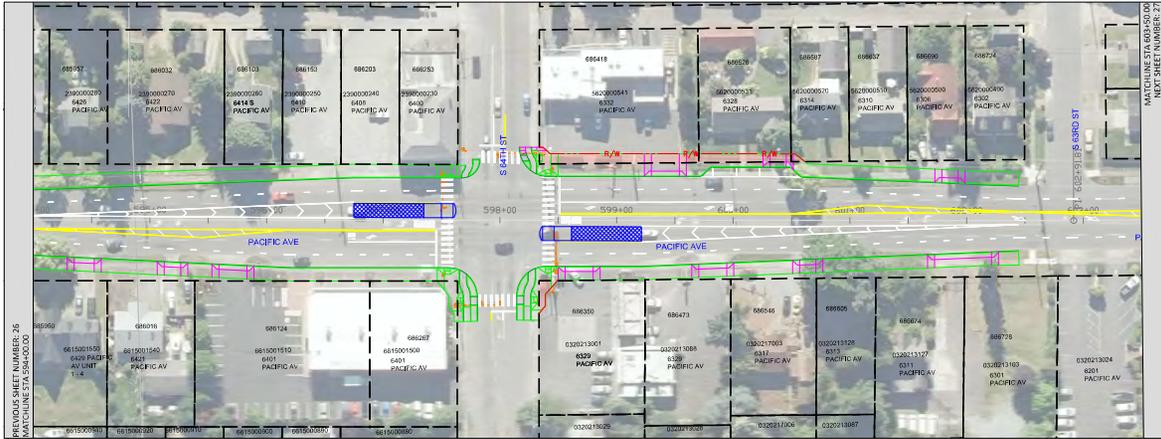

SEE BELOW



DRAFT



SEE ABOVE



LEGEND

- RIGHT-OF-WAY NEEDED
- PLATFORM
- PROPOSED RIGHT-OF-WAY LINE
- PARCEL LINES
- CURB
- SIDEWALK
- DRIVEWAY
- TRAFFIC LIGHT

440 100 AVENUE, SUITE 100  
SEATTLE, WASHINGTON 98104-4400  
PH: 206-467-0000

Washington State  
Department of Transportation

NO	REVISION	DATE	APPD

FINAL CONSTRUCTION CHECKED	DATE 4/30/2020
BY	SCALE 1"=50'
DATE	DESIGNED
FIELD BOOKS	CHECKED
	DRAWN
	PROJECT NAME
	DRAWING NAME


ENGINEERING DIVISION MANAGER

**PIERCE TRANSIT**

PACIFIC AVENUE / SR 7 BUS RAPID TRANSIT

**PROPERTY PLANS**

ROW Plan Sheet (27)
SHEET NO.
SHEET 27 OF 40

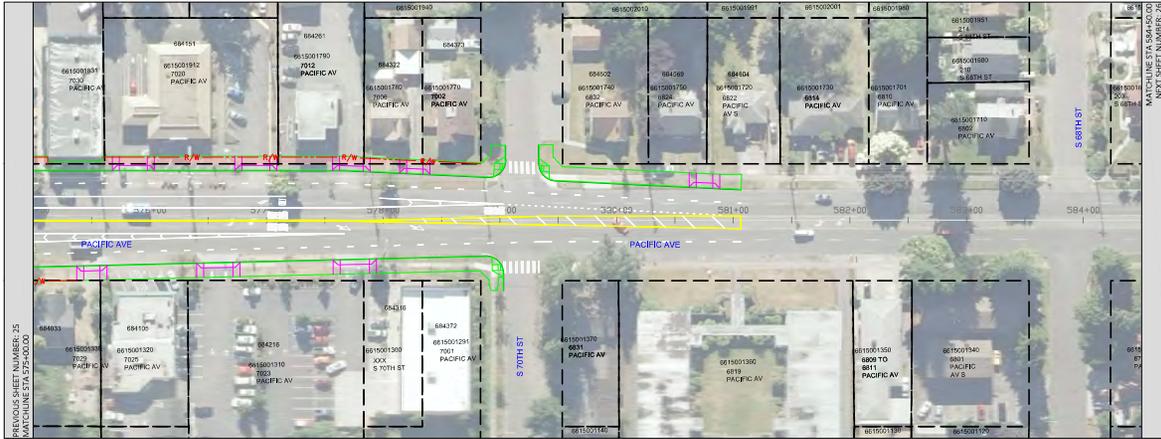

SEE BELOW



DRAFT



SEE ABOVE



LEGEND

- RIGHT-OF-WAY NEEDED
- PLATFORM
- PROPOSED RIGHT-OF-WAY LINE
- PARCEL LINES
- CURB
- SIDEWALK
- DRIVEWAY
- TRAFFIC LIGHT

WSP  
440 100 AVENUE, SUITE 100  
SEATTLE, WASHINGTON 98148-4000  
PH: 206-460-0000


Pierce  
Transit

Utah  
Department of Transportation

NO	REVISION	DATE	APPD

FINAL CONSTRUCTION CHECKED	DATE 4/30/2020	SCALE 1"=50'
BY	DESIGNED	CHECKED
DATE	DRAWN	PROJECT NAME
FIELD BOOKS	DRAWING NAME	ENGINEERING DIVISION MANAGER


<b>PIERCE TRANSIT</b>		ROW Plan Sheet (26)
PACIFIC AVENUE / SR 7 BUS RAPID TRANSIT		SHEET NO.
<b>PROPERTY PLANS</b>		SHEET 26 OF 40

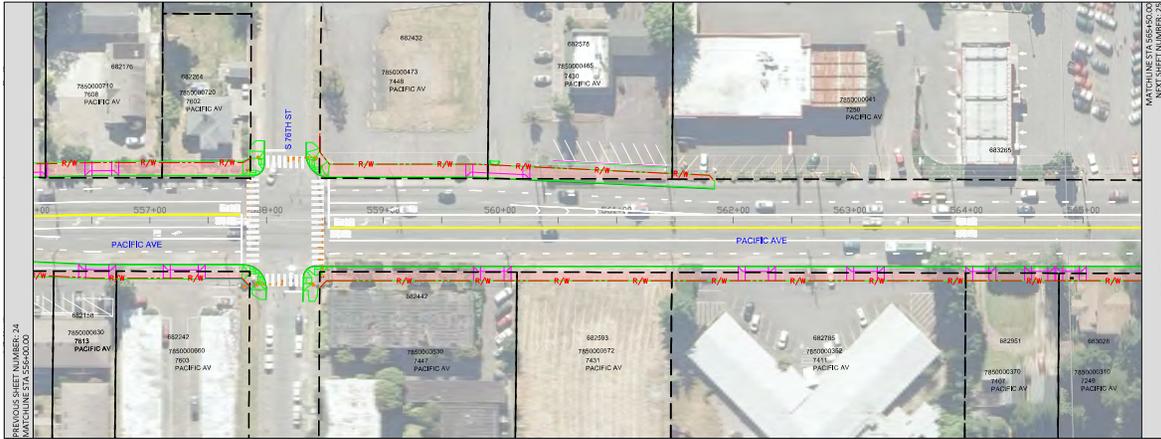

SEE BELOW



DRAFT

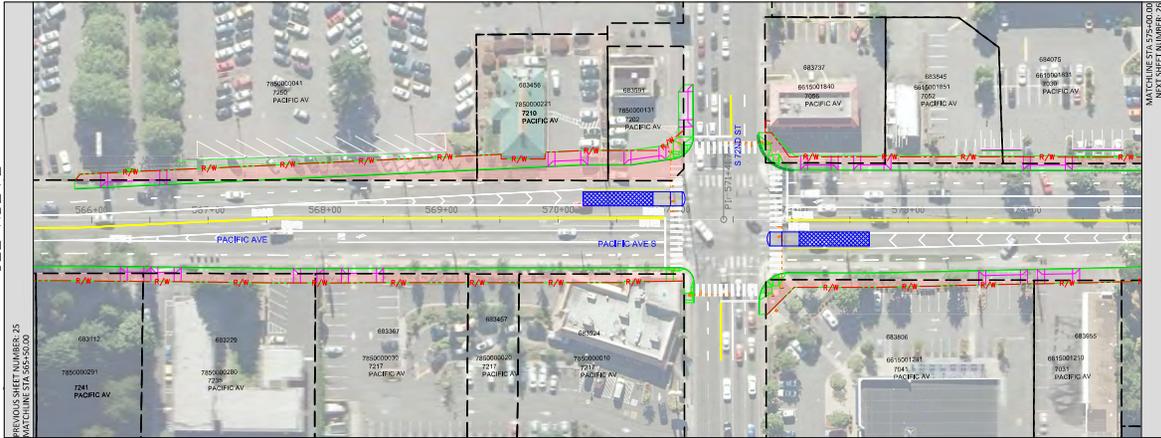

SEE ABOVE



LEGEND

- RIGHT-OF-WAY NEEDED
- PLATFORM
- PROPOSED RIGHT-OF-WAY LINE
- PARCEL LINES
- CURB
- SIDEWALK
- DRIVEWAY
- TRAFFIC LIGHT

WSP  
460 100 AVENUE, SUITE 100  
SEATTLE, WA 98107  
PH: 206.460.0000

Pierce  
Transit

Washington State  
Department of Transportation

NO	REVISION	DATE	APPD

BY	DATE	FIELD BOOKS	FINAL CONSTRUCTION CHECKED	DATE	SCALE

**PIERCE TRANSIT**

PACIFIC AVENUE / SR 7 BUS RAPID TRANSIT

**PROPERTY PLANS**

ROW Plan Sheet (25)
SHEET NO.
SHEET 25 OF 40


ENGINEERING DIVISION MANAGER



SEE BELOW



DRAFT

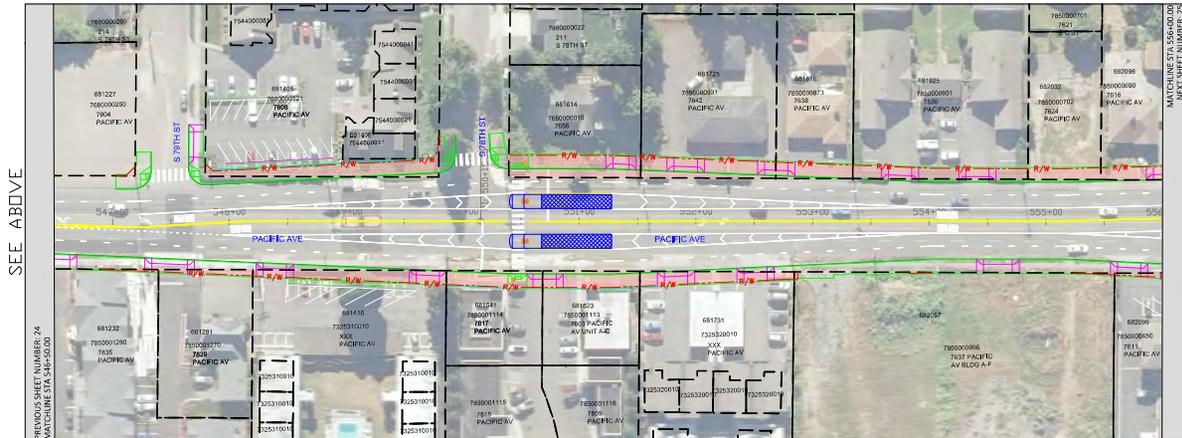

SEE ABOVE



LEGEND

- RIGHT-OF-WAY NEEDED
- PLATFORM
- PROPOSED RIGHT-OF-WAY LINE
- PARCEL LINES
- CURB
- SIDEWALK
- DRIVEWAY
- TRAFFIC LIGHT

WSP  
440 100 AVENUE, SUITE 100  
SEATTLE, WA 98107  
PH: 206-462-0077

Pierce  
Transit

Washington State  
Department of Transportation


NO	REVISION	DATE	APPD

FINAL CONSTRUCTION CHECKED	DATE 4/30/2020	SCALE 1"=50'
BY	DESIGNED	CHECKED
DATE	DRAWN	PROJECT NAME
FIELD BOOKS	DRAWING NAME	

ENGINEERING DIVISION MANAGER

**PIERCE TRANSIT**  
PACIFIC AVENUE / SR 7 BUS RAPID TRANSIT  
**PROPERTY PLANS**

ROW Plan Sheet (24)  
SHEET NO.  
SHEET 24 OF 40

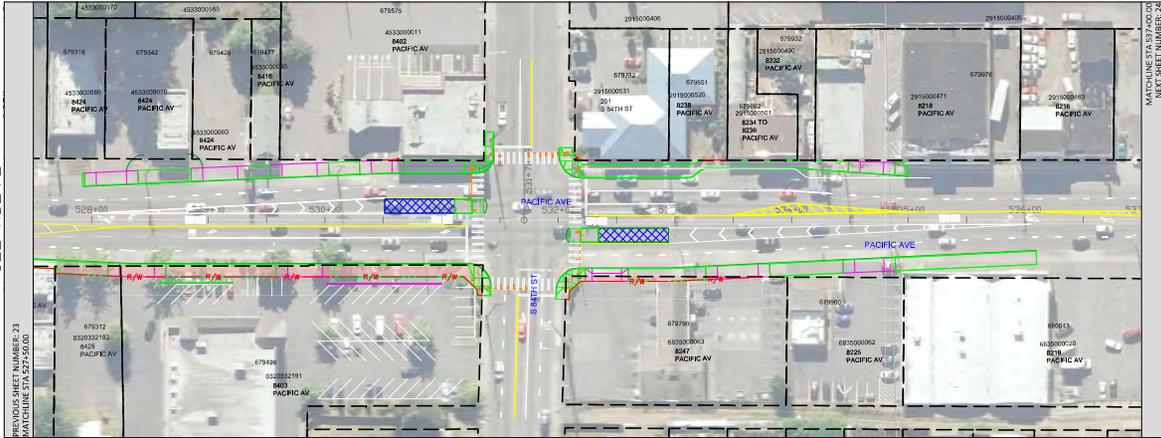

DRAFT


- LEGEND**
- RIGHT-OF-WAY NEEDED
  - PLATFORM
  - PROPOSED RIGHT-OF-WAY LINE
  - PARCEL LINES
  - CURB
  - SIDEWALK
  - DRIVEWAY
  - TRAFFIC LIGHT

WSP  
1400 10th Avenue, Suite 1100  
Seattle, WA 98101-3140  
PH: 206-467-0000

NO	REVISION	DATE	APPD

BY	DATE	FIELD BOOKS	FINAL CONSTRUCTION CHECKED	DATE	SCALE


<p style="font-size: 14px; margin: 0;"><b>PIERCE TRANSIT</b></p> <p style="font-size: 10px; margin: 0;">ROW Plan Sheet (23)</p>	<p style="font-size: 12px; margin: 0;">PACIFIC AVENUE / SR 7 BUS RAPID TRANSIT</p> <p style="font-size: 16px; margin: 0;"><b>PROPERTY PLANS</b></p>
<p style="font-size: 8px; margin: 0;">ENGINEERING DIVISION MANAGER</p>	<p style="font-size: 8px; margin: 0;">SHEET NO. 23 OF 40</p>

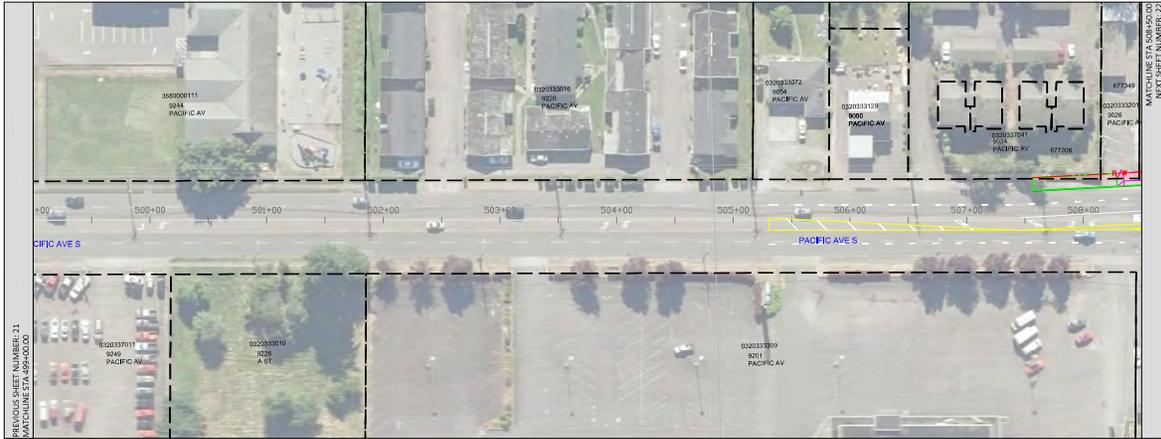

SEE BELOW



DRAFT

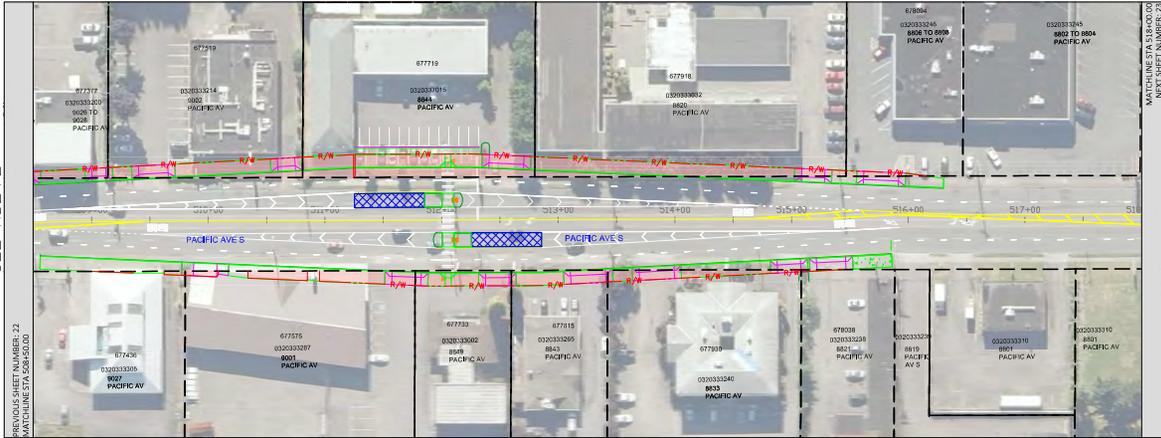


SEE ABOVE



LEGEND

- RIGHT-OF-WAY NEEDED
- PLATFORM
- PROPOSED RIGHT-OF-WAY LINE
- PARCEL LINES
- CURB
- SIDEWALK
- DRIVEWAY
- TRAFFIC LIGHT


 <small>WSP 1400 10th Avenue, Suite 1000 Seattle, WA 98101-3140 PH: 206-467-0000</small>	 <small>Pierce Transit</small>					FINAL CONSTRUCTION CHECKED	DATE <b>4/30/2020</b>	SCALE 1"=50'	<b>PIERCE TRANSIT</b>  PACIFIC AVENUE / SR 7 BUS RAPID TRANSIT  <b>PROPERTY PLANS</b>		ROW Plan Sheet (22)
		BY	DATE	FIELD BOOKS	DATE	APPD	DESIGNED	CHECKED	PROJECT NAME	DRAWING NAME	SHEET NO.
		NO	REVISION	DATE	APPD	ENGINEERING DIVISION MANAGER				SHEET 22 OF 40	

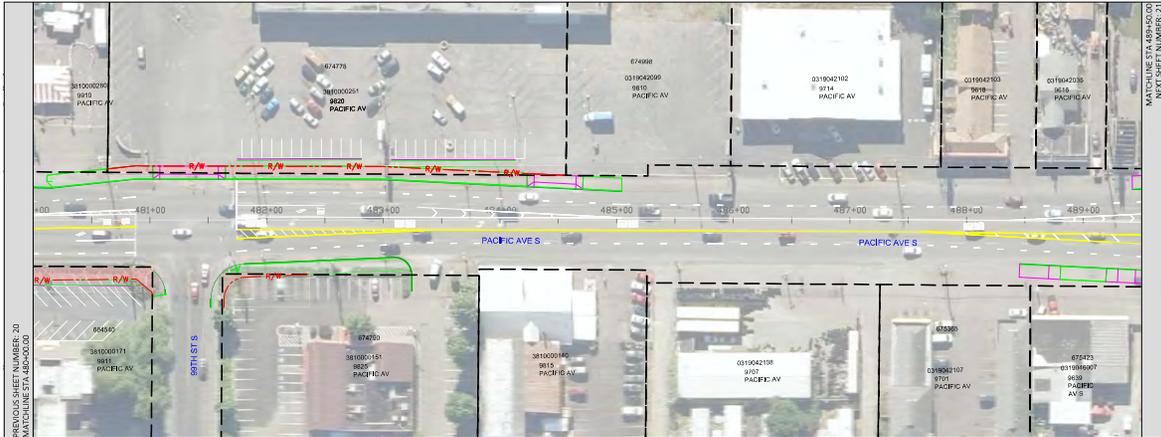

SEE BELOW



DRAFT

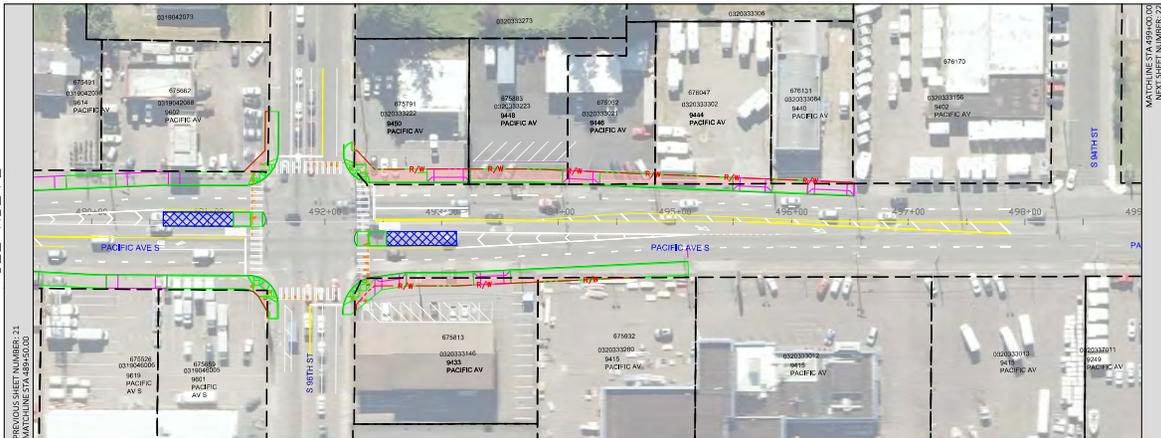

SEE ABOVE



- LEGEND**
- RIGHT-OF-WAY NEEDED
  - PLATFORM
  - PROPOSED RIGHT-OF-WAY LINE
  - PARCEL LINES
  - CURB
  - SIDEWALK
  - DRIVEWAY
  - TRAFFIC LIGHT

560 3RD AVENUE, SUITE 1100  
SEATTLE, WA 98101 (206) 464-4000  
FW 026430020

NO	REVISION	DATE	APPD

FINAL CONSTRUCTION CHECKED	DATE 4/30/2020	SCALE 1"=50'
BY	DESIGNED	CHECKED
DATE	DRAWN	PROJECT NAME
FIELD BOOKS	DRAWING NAME	

PIERCE TRANSIT		ROW Plan Sheet (21)
PACIFIC AVENUE / SR 7 BUS RAPID TRANSIT		SHEET NO.
PROPERTY PLANS		SHEET 21 OF 40
ENGINEERING DIVISION MANAGER		